




North East Elevation

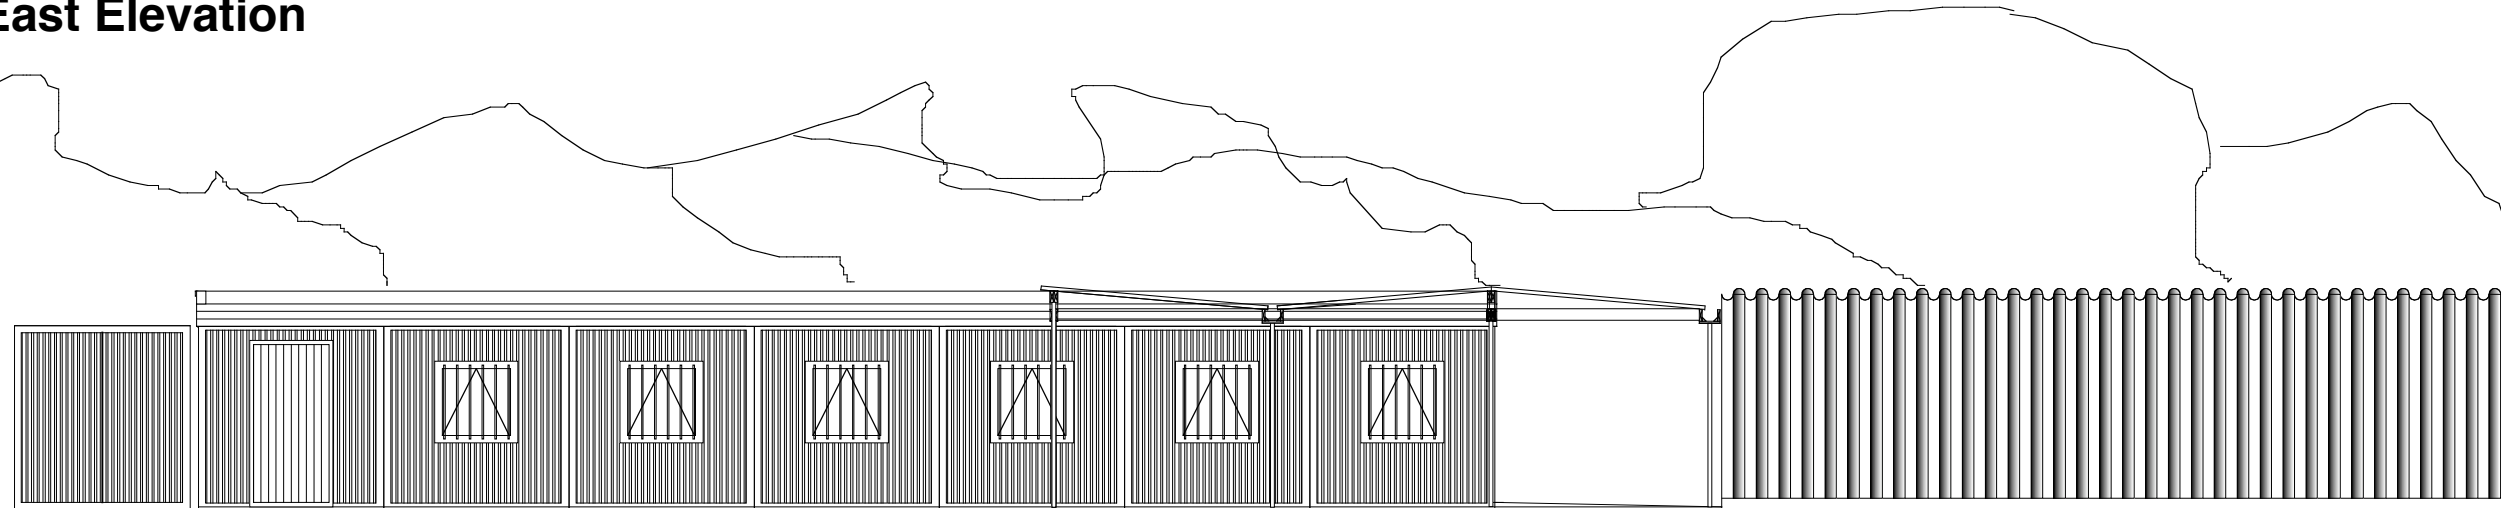

South West Elevation

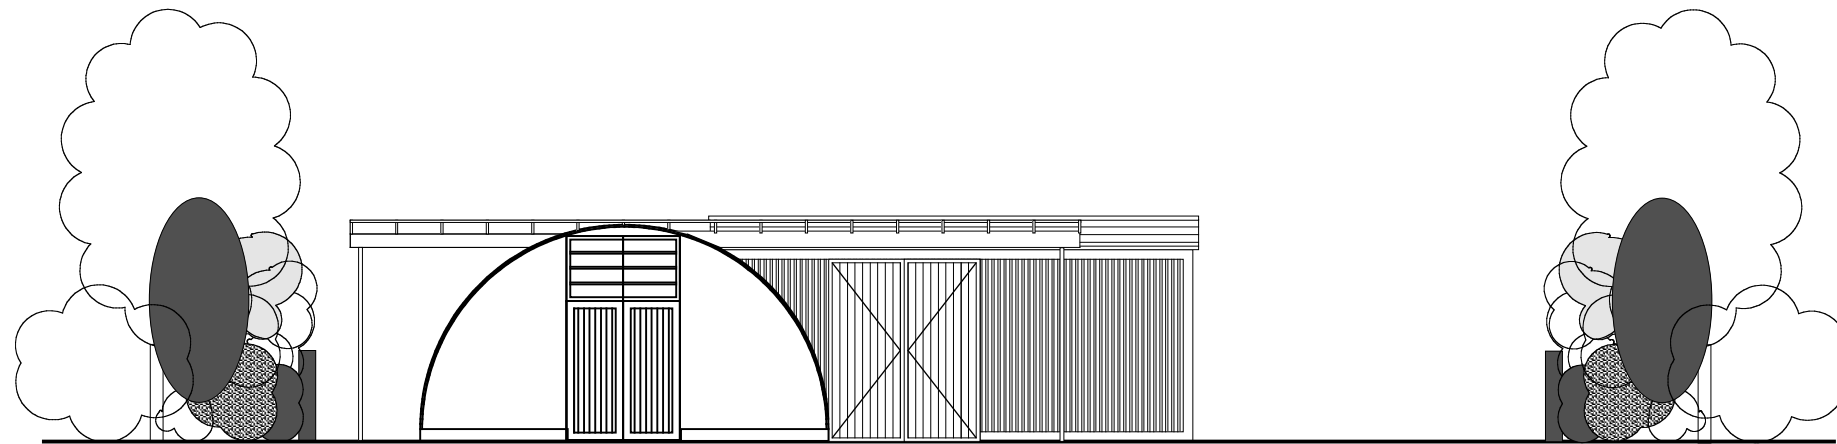

South East Elevation

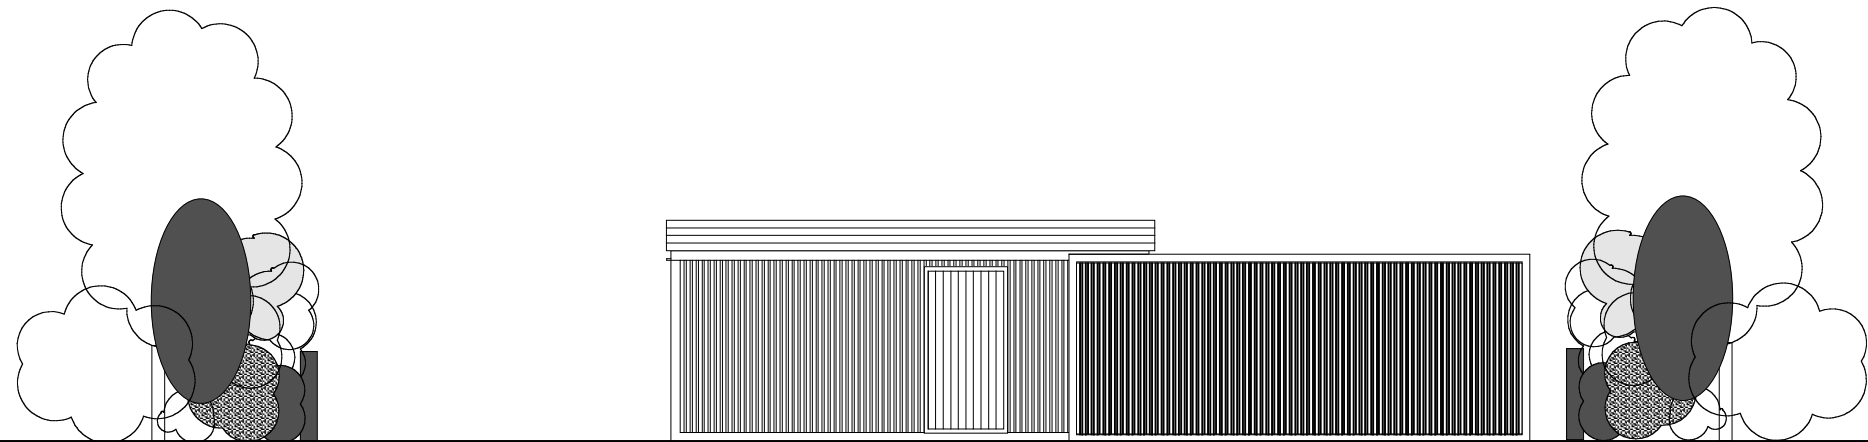

North West Elevation

revisions	checked
Chiswick Horticultural & Allotments Society Staveley Road, London W4 3HU	drawing number CHAS/Ex 2/Rev C
CHAS Centre Existing Elevations & Sections	scale 1:50 @ A1
author JFL	date 03.02.09
	checked

westwoods • architects

155-157 Farringdon Road
 London EC1R 3AD
 Tel: 020 7278 6884
 Fax: 020 7278 6387
 email: office@westwoods-architects.com